
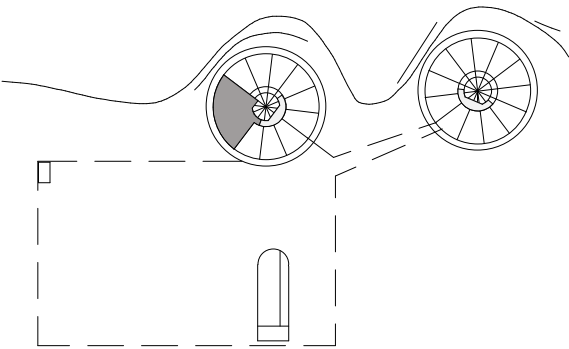


Verdieping Bouwnummer

A
07 zevende verdieping 148

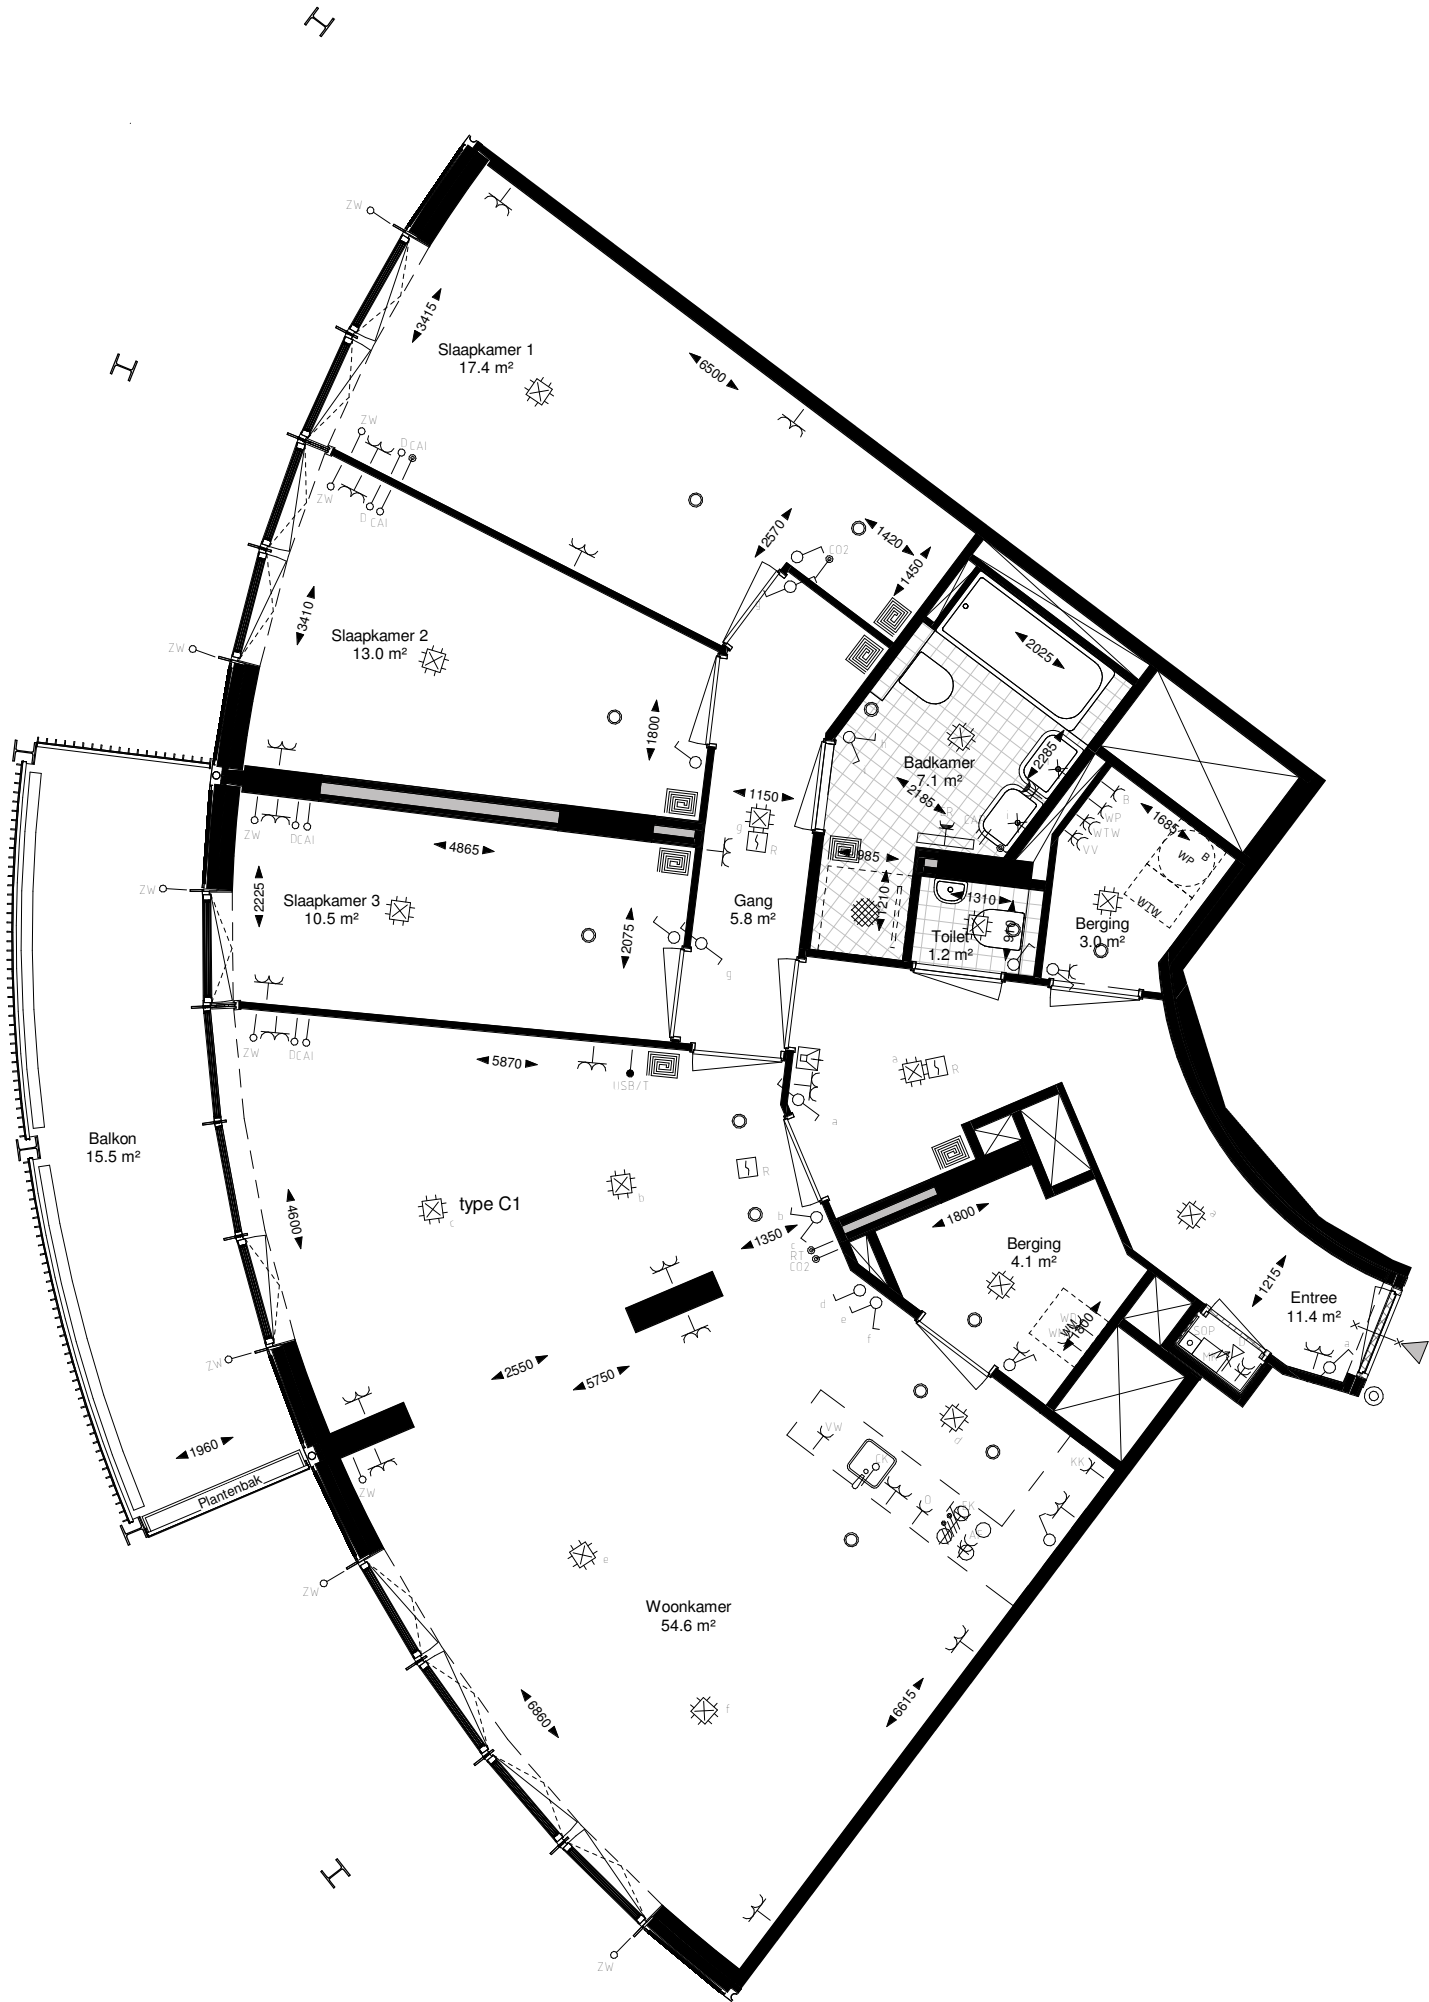

scale: 1 : 80 0 2m N